


1/4" = 1'-0"

SECOND FLOOR PLAN

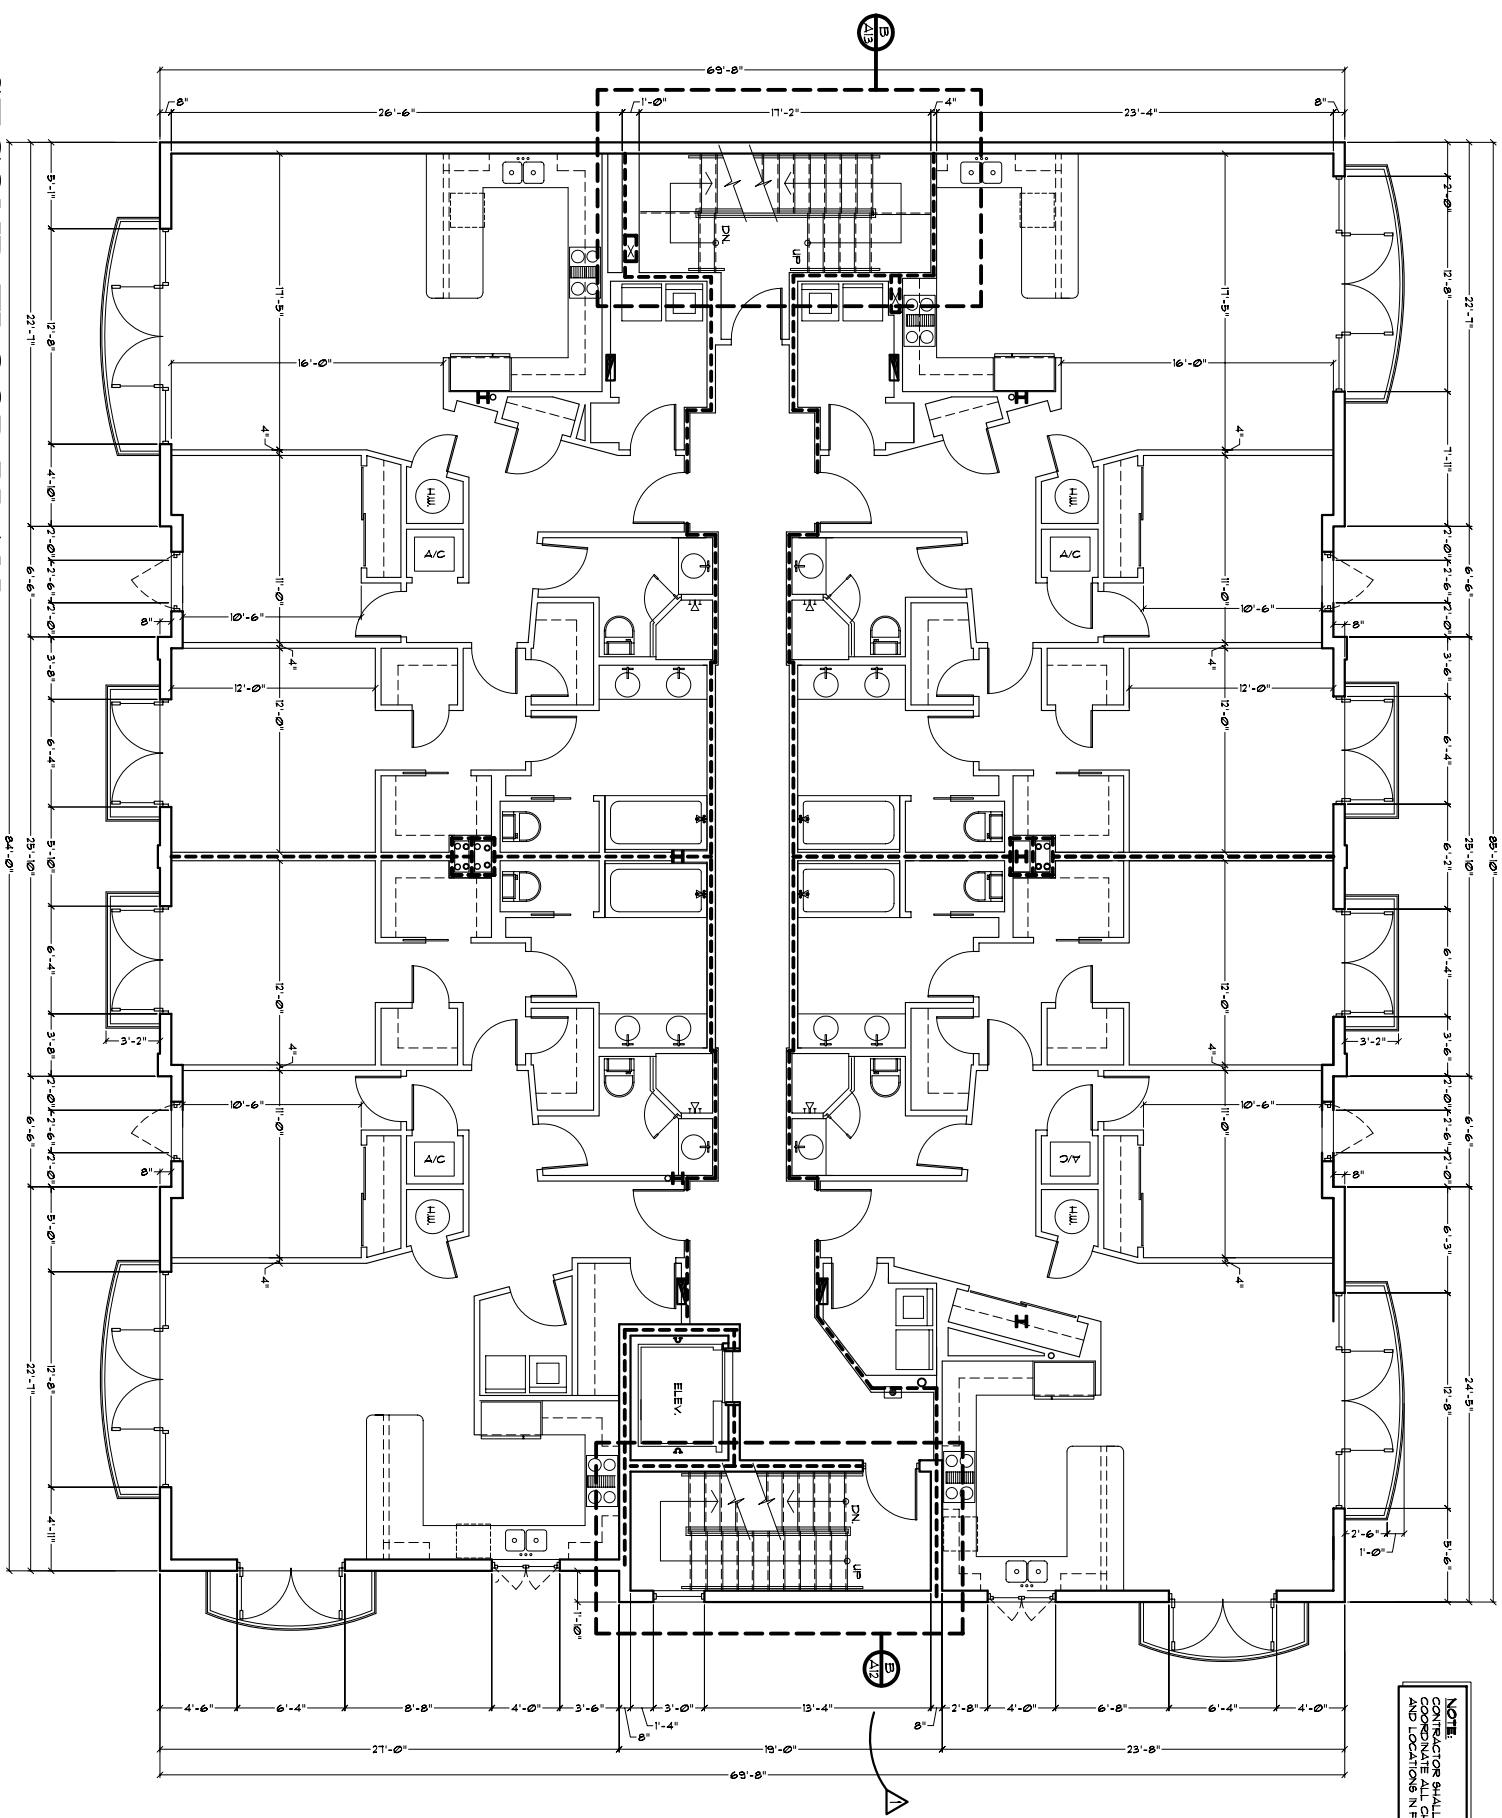

NOTE:
 CONTRACTOR SHALL
 COORDINATE ALL CH.
 AND LOCATIONS IN THE